

NEW TOWN HALL FOR: VILLAGE OF ST. HELENA


EAST MAIN STREET
ST. HELENA, N.C.
PIN: 3228-81-2765-0000

akai
ARCHITECT
KURMASKIE
ASSOCIATES,
INC.

1030 Washington Street
Raleigh, NC 27605
Phone: 919-846-1600
architectskt.com

THE DRAWINGS AND DESIGN SHOWN ARE THE PROPERTY OF ARCHITECT KURMASKIE ASSOCIATES, INC. THE REPRODUCTION OR USE OF THIS PROPERTY WITHOUT THE WRITTEN CONSENT FROM THE ARCHITECT IS PROHIBITED AND ANY INFRACTION OF THESE RIGHTS IS SUBJECT TO LEGAL ACTION.

COPYRIGHT 2018 AKAI
(ARCHITECT KURMASKIE ASSOCIATES INC.)

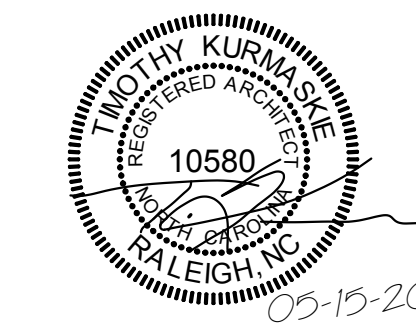

index of sheets

REFERENCE DRAWINGS

- CS1 COVER SHEET
- CS2 APPENDIX B - BUILDING CODE SUMMARY & UL DETAILS
- CS3 UL DETAILS
- LS1 LIFE SAFETY FLOOR PLAN

SITE / CIVIL

- SP1 PLAT PLAN

STRUCTURAL

- S1 FOUNDATION PLAN
- S2 FRAMING PLAN
- S3 STRUCTURAL DETAILS
- S4 STRUCTURAL DETAILS
- S5 STRUCTURAL DESIGNS AND SPECS

ARCHITECTURAL

- A1 FLOOR PLAN, LEGENDS AND NOTES
- A2 LARGE SCALE PLANS AND INTERIOR ELEVATIONS
- A3 NOT USED
- A4 DOORS, WINDOWS AND ROOM FINISH SCHEDULES AND DETAILS
- A5 EXTERIOR ELEVATIONS
- A6 BUILDING SECTIONS
- A7 WALL SECTIONS AND DETAILS
- A8 NOT USED
- A9 MILLWORK ELEVATION & DETAILS
- A10 REFLECTED CEILING PLAN
- A11 ROOF PLAN

ELECTRICAL

- E1 ELECTRICAL NOTES & SCHEDULES
- E2 ELECTRICAL PLANS
- E3 ELECTRICAL PANEL & RISER

MECHANICAL

- M1 MECHANICAL NOTES & SCHEDULES
- M2 MECHANICAL PLANS & DETAILS

PLUMBING

- P1 PLUMBING NOTES & SCHEDULES
- P2 PLUMBING WASTE PLAN
- P3 PLUMBING SUPPLY PLAN

abbreviations

@	AT	EXT.	EXTERIOR	PVC	POLYVINYL CHLORIDE PLASTIC
∅	DIAMETER	FD	FLOOR DRAIN	RCP	REINFORCED CONCRETE PIPE
5'R	5'-0" RADIUS	FF	FINISHED FLOOR	RD	ROOF DRAIN
A/C	AIR CONDITIONING	FIN.	FINISHED	REINF.	REINFORCED
AFF	ABOVE FINISHED FLOOR	GA.	GAUGE	R/W	RIGHT OF WAY
C.I.	CAST IRON	GL.	GLASS	SECT.	SECTION
CJ	CONTROL JOINT	HC	HANDICAPPED	SD	SOAP DISPENSER
CMU	CONCRETE MASONRY UNIT	HTD	HAND TOWEL DISPENSER	SND	SANITARY NAPKIN DISPENSER
C.O.	CLEAN OUT	INS.	INSULATED	SNR	SANITARY NAPKIN RECEPTOR
CONC.	CONCRETE	INT.	INTERIOR	SQ.	SQUARE
DF	DRINKING FOUNTAIN	LAM.	LAMINATED	T.C.	TERRA COTTA PIPE
DISP.	DISPOSAL	LAV.	LAVATORY	TOJ	TOP OF JOIST
DN	DOWN	MBL.	MARBLE	TOM	TOP OF MASONRY
DS	DOWNSPOUT	M.O.	MASONRY OPENING	TOS	TOP OF STEEL
DW	DISHWASHER	MTD.	MOUNTED	TTD	TOILET TISSUE DISPENSER
EA.	EACH	MTL.	METAL	VTR	VENT THROUGH ROOF
EJ	EXPANSION JOINT	N.I.C.	NOT IN CONTRACT	W/	WITH
ELEV.	ELEVATION	N.T.S.	NOT TO SCALE	WC	WATER CLOSET
EW	EACH WAY	O.C.	ON CENTER	WD	WOOD
EWC	ELECTRIC WATER COOLER	PSF	POUNDS PER SQUARE FOOT	WWF	WELDED WIRE FABRIC
EWH	ELECTRIC WATER HEATER	PSI	POUNDS PER SQUARE INCH		

owner

VILLAGE OF ST. HELENA

305 EAST MAIN STREET P.O. BOX
1508 ST HELENA, NC 28425
TELEPHONE NO. (919)-259-9655

consultants

ENGINEERS - MECHANICAL/ELECTRICAL KILIAN ENGINEERING, INC.

MICHAEL KILIAN, PE 115 YOUNG
STREET, SUITE C P.O. BOX 3301
HENDERSON, NC 27536
TELEPHONE NO. (252)-438-8778
FAX NO. (252)-438-8741

ENGINEERS - STRUCTURAL HAUSER CREECH, INC

GABRIEL HAUSER, PE
ADRIAN CREECH, PE
4506 PEARCES RD.
ZEBULON, NC 27597
TELEPHONE NO. (919) 817-7579

symbols

	EARTH		STEEL (LARGE SCALE)		RIGID FOAM INSULATION
	CRUSHED STONE		STONE		BATT INSULATION
	CONCRETE		FINISHED WOOD		GLASS
	CONCRETE MASONRY UNIT		WOOD - BLOCKING		BRICK
					PLYWOOD

drawing notations

DEMOLITION AND RENOVATION

floor plan
SCALE: 1/8" = 1'-0"

Drawing Scale
Detail, plan, etc.
Description

DETAIL OR PLAN TITLE AND DESCRIPTION

indicates sheet number
detail or enlarged
plan is shown

indicates detail or enlarged
plan subnumber

DETAIL OR ENLARGED PLAN ID.

01

DETAIL NUMBERS

indicates sheet number
section or elevation
is shown

indicates section or
elevation subnumber

SECTION OR ELEVATION ID.

Sheet Where Wall Type
Detail is Shown

Wall Type Detail Subnumber

WALL TYPE ID.

Room Number
Finish Number
Room Name

ROOM LABEL

1 COLUMN GRID NUMBER

100 DOOR NUMBER

AL-1 WINDOW OR STOREFRONT NUMBER

01 EQUIPMENT NUMBER

01 NEW CONSTRUCTION KEY NOTE NUMBER


01 DEMOLITION WORK KEY NOTE NUMBER

01 REVISION NUMBER

01 TOILET ACCESSORY NUMBER

vicinity map

not to scale

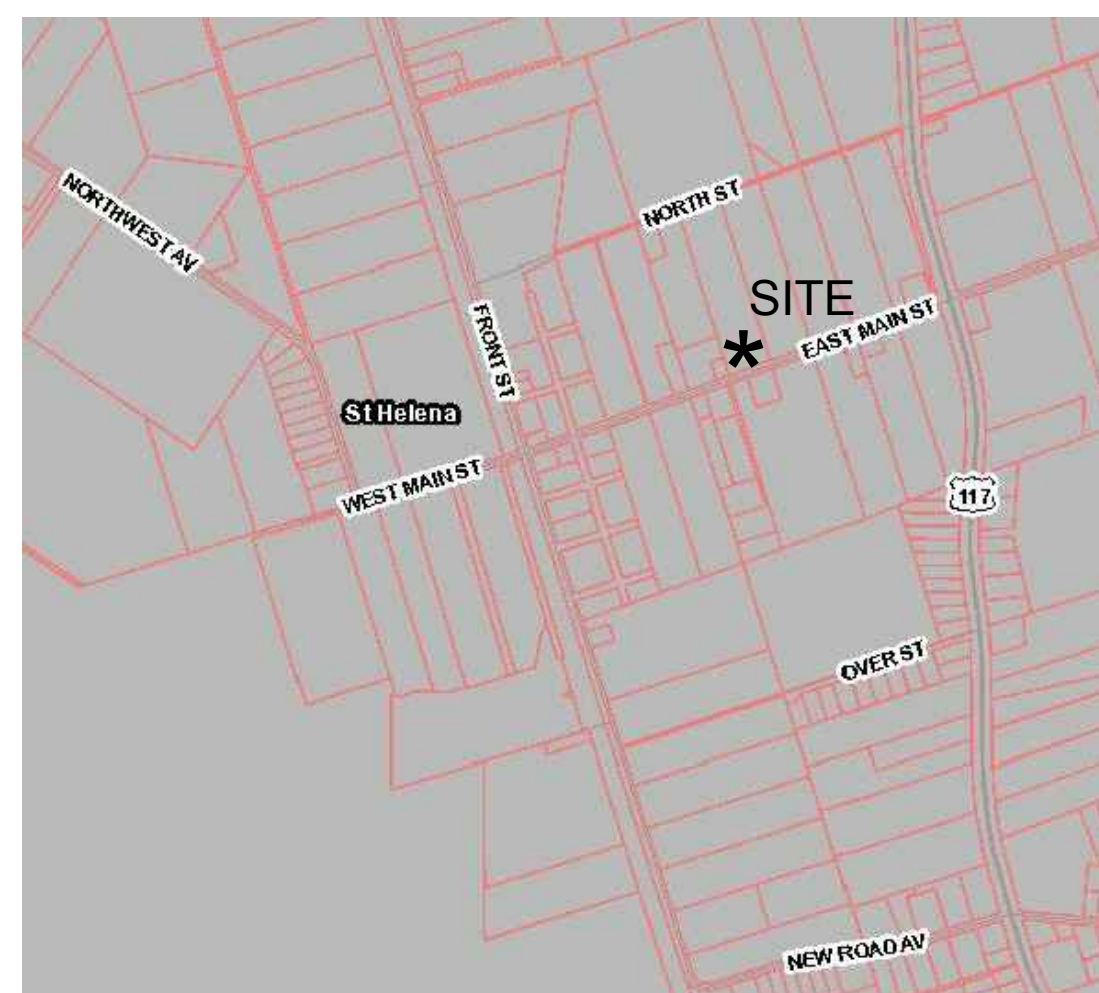

NEW TOWN HALL FOR:
VILLAGE OF ST. HELENA
EAST MAIN STREET
ST. HELENA, N.C.

Project Reference Numbers

Architect's Project No. 180009
Drawn By: JGM

REVISIONS

DATES

PHASE	ISSUED
PERMIT	05/15/2018

COVERSHEET

SHEET NUMBER

CS1