


GENERAL NOTES:

FIELD VERIFY ALL DIMENSIONS BEFORE PURCHASING AND BEGINNING FABRICATION.

ALL WOOD ADJUSTABLE SHELVES IN CABINETS ARE TO BE COVERED WITH MELAMINE.

IMPORTANT:

SEE ID SHEETS FOR ALL FINISH SELECTIONS. ID DRAWING FINISH SELECTIONS SUPERCEDE WHAT IS SHOWN ON ARCHITECTURAL.

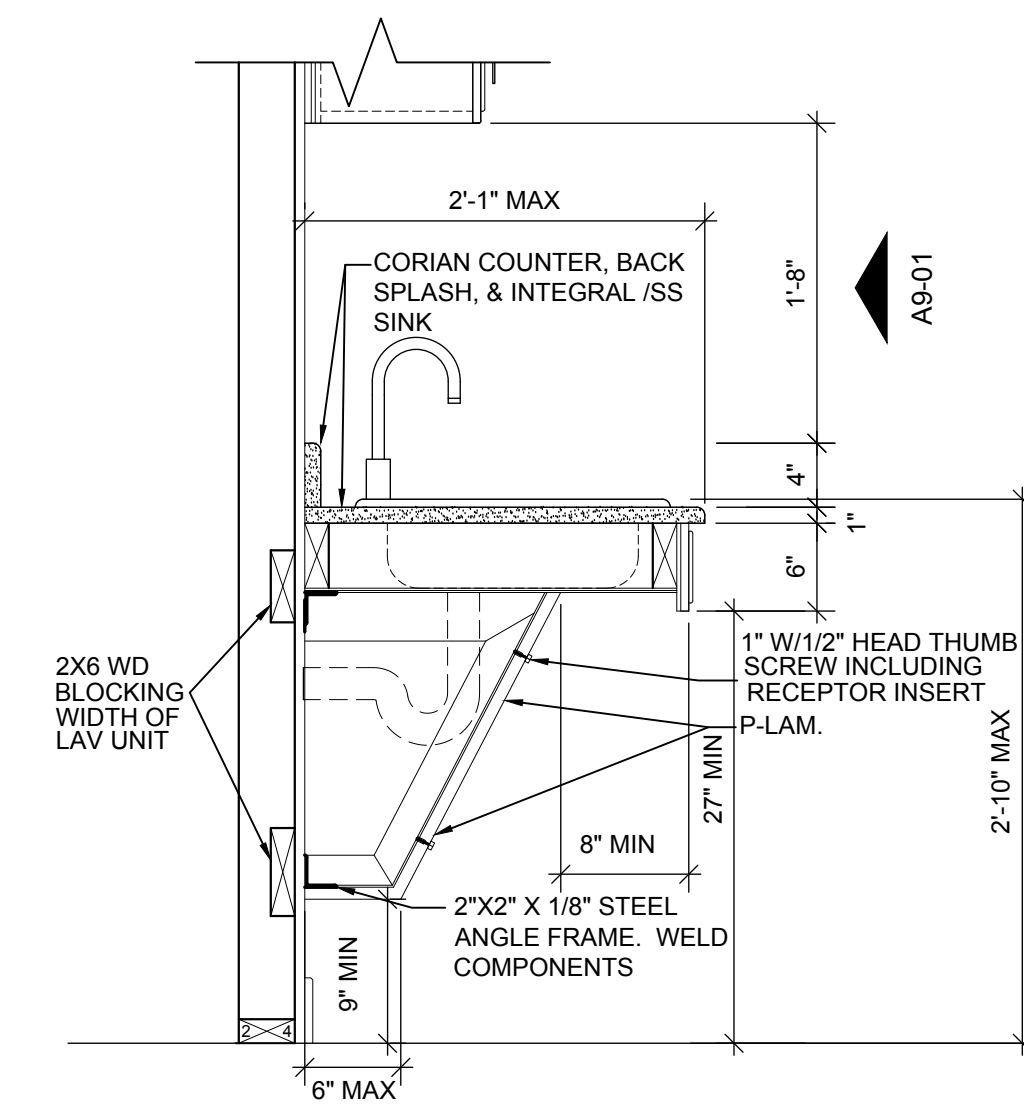


WARMING KITCHEN SINK

section

SCALE: 1"=1'-0"

04

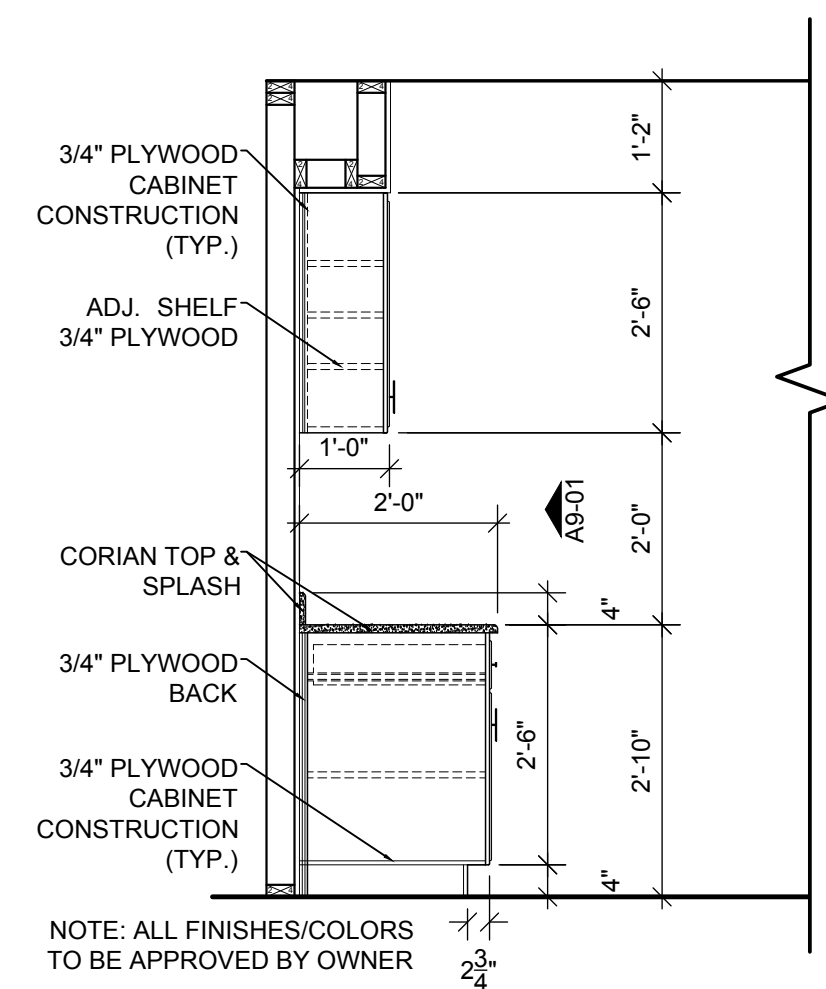


WARMING KITCHEN CABINETS

section

SCALE: 1/2"=1'-0"

03

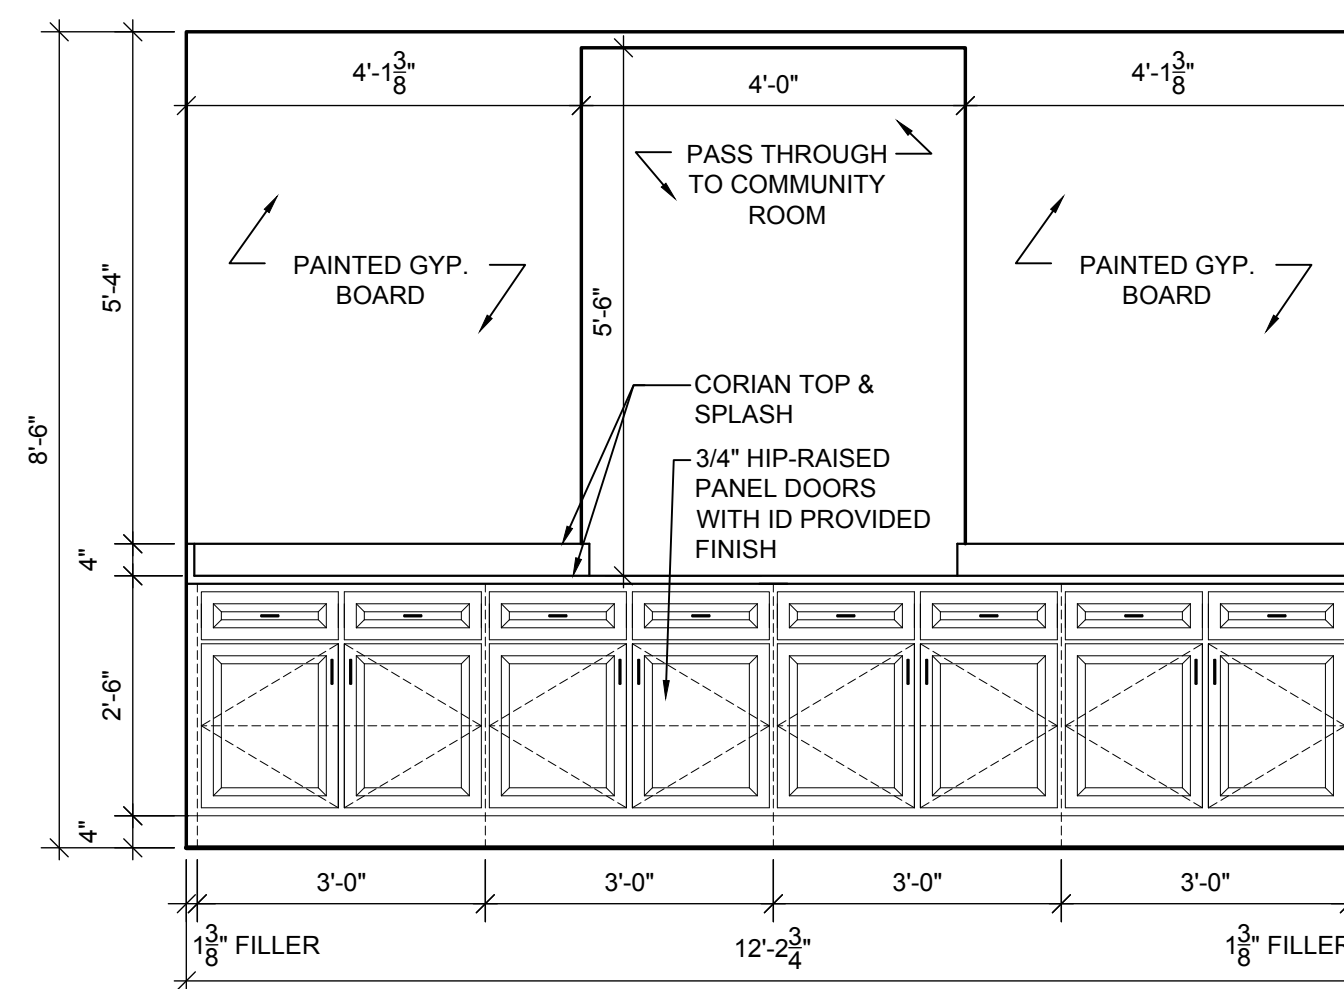


CABINETS AT PASS THROUGH

elevation

SCALE: 1/2"=1'-0"

02

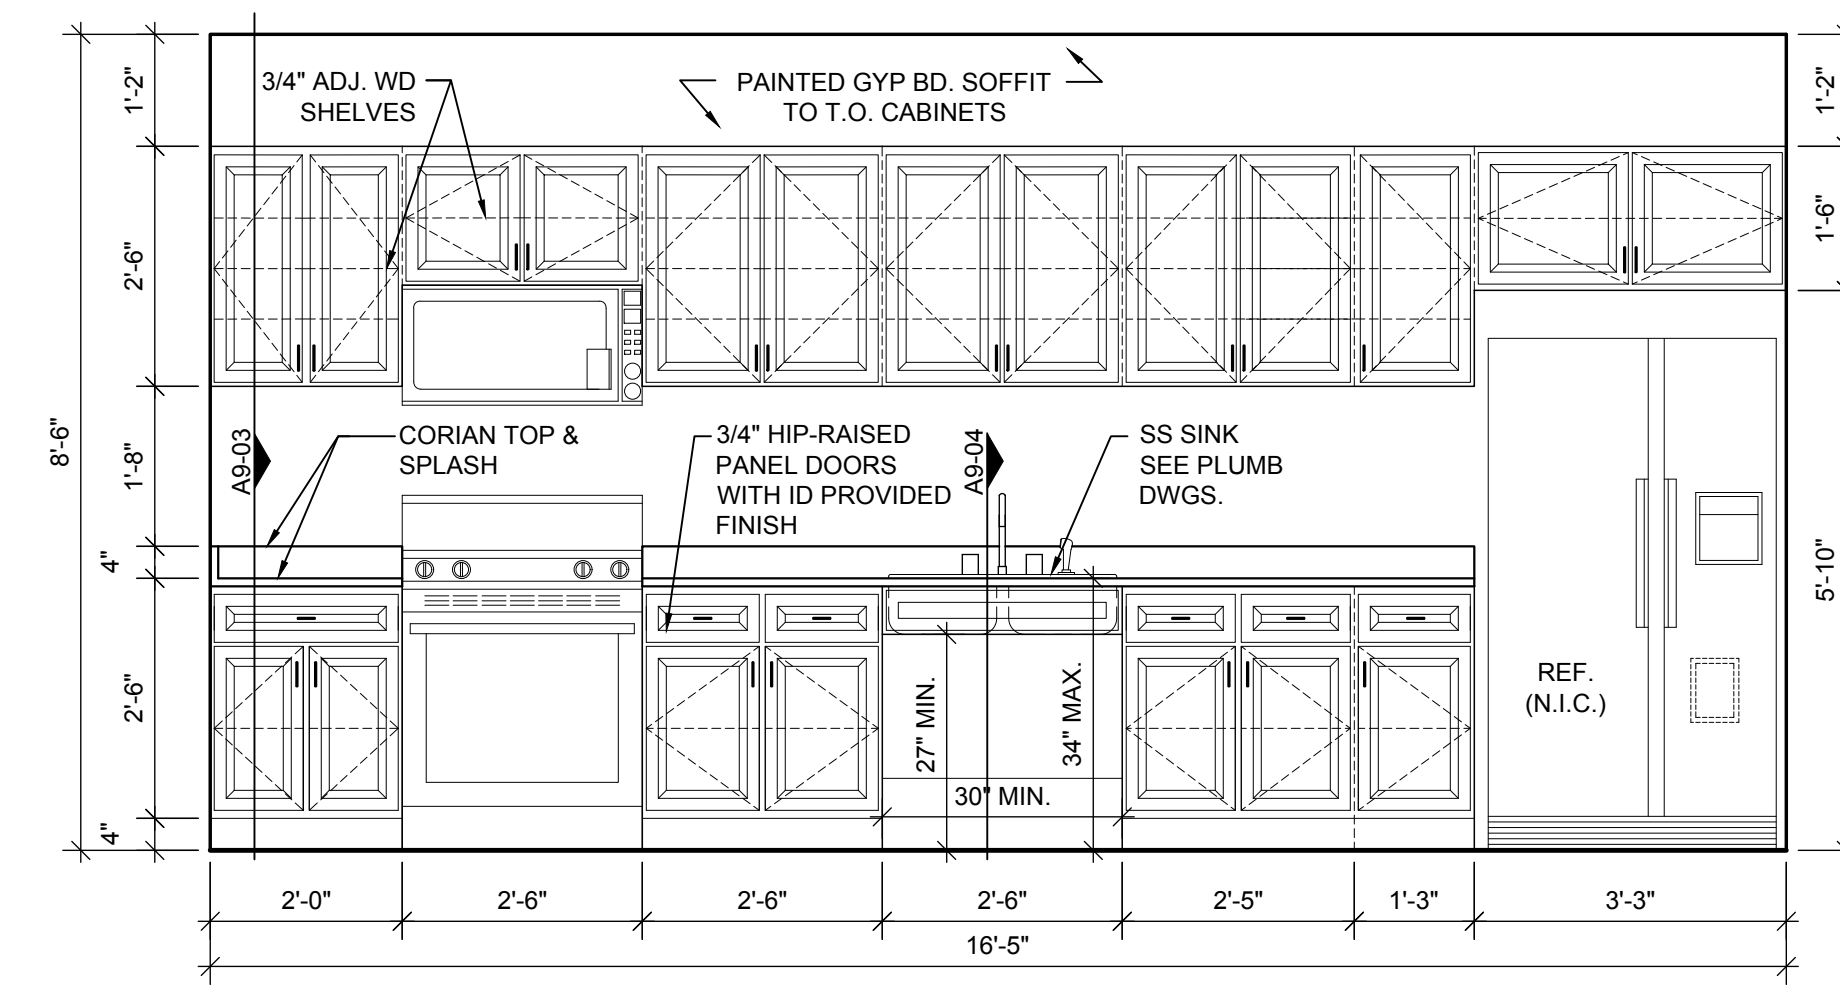

WARMING KITCHEN CABINETS

elevation

SCALE: 1/2"=1'-0"

01

NEW TOWN HALL FOR:
VILLAGE OF ST. HELENA

EAST MAIN STREET
ST. HELENA, N.C.

Project Reference Numbers

Architect's Project No. 180009
Drawn By: JGM

REVISIONS

DATES

PHASE	ISSUED
PERMIT	05/15/2018

MILLWORK
ELEVATIONS
AND DETAILS

SHEET NUMBER

A9